




KEY PLAN - N.T.S.



JARVIS STREET

FIRE ROUTE

BUILDING / FIRE DEPARTMENT MAIN ENTRANCE

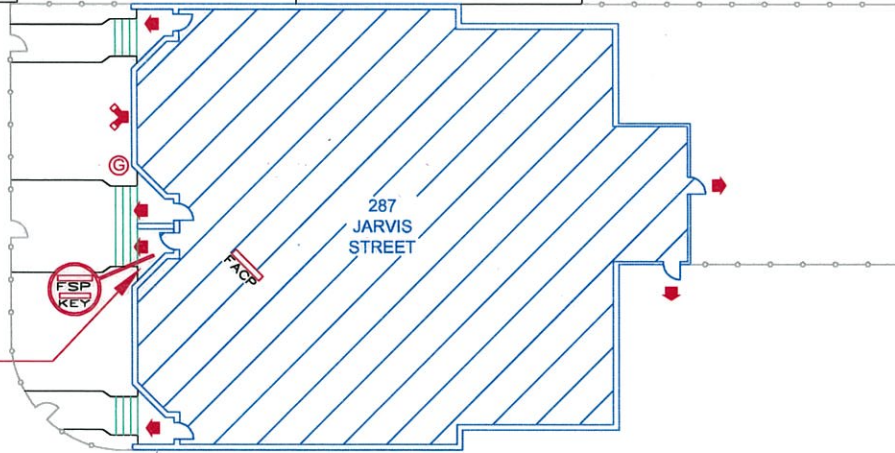

LEGEND

- DESIGNATED ASSEMBLY AREA
- FIRE DEPARTMENT CONNECTION
- GAS SHUT OFF
- DIRECTION OF EGRESS
- FIRE SAFETY PLAN BOX
- FIRE ALARM CONTROL PANEL
- KEY BOX
- MUNICIPAL FIRE HYDRANT

FIREPOINT

Fire Safety Plan Development
 27-180 Wilkason Road Brampton, ON L6T 4W8
 PHONE: (905) 874-9400 FAX: (905) 874-9479
 EMAIL: info@firepoint.ca WEB: www.firepoint.ca

PROJECT: **Homes First SOCIETY**
 SUPPORTIVE HOUSING SOLUTIONS
 287 JARVIS STREET
 TORONTO, ONTARIO, M5B 2C2

TITLE: SITE PLAN	
DRAWN: DO	PROJECT NO: 11912
PROJECT DATE: 07/28/2010	DRAWING NO:
FD APPROVED DATE: 12/02/2010	
SCALE: NOT TO SCALE	1 OF 5