

## IN CASE OF FIRE

### UPON DISCOVERY OF FIRE

LEAVE FIRE AREA IMMEDIATELY.  
CLOSE DOORS.  
SOUND THE FIRE ALARM.  
PULL THE MANUAL STATION.  
LEAVE THE BUILDING BY THE NEAREST EXIT.

CALL THE FIRE DEPARTMENT  
DIAL **911**  
(FROM A SAFE LOCATION)

### UPON HEARING FIRE ALARM

LEAVE THE BUILDING BY THE NEAREST EXIT.  
CLOSE DOORS BEHIND YOU.

### CAUTION

IF SMOKE IS HEAVY IN THE CORRIDOR, IT  
MAY BE SAFER TO STAY IN YOUR AREA.  
CLOSE DOOR AND PLACE WET TOWEL AT  
BASE OF DOOR.

IF YOU ENCOUNTER SMOKE IN THE  
STAIRWAY, USE AN ALTERNATE EXIT.

## REMAIN CALM

### FALSE ALARM

\* Everyone who willfully, without reasonable cause, in any  
MANNER, makes or causes to be made an alarm of FIRE  
is Guilty of an offence. \* Criminal Code (Canada)

PROJECT:





1322 BLOOR STREET WEST  
TORONTO, ONTARIO, M6H 1P2

## FIREPOINT

Fire Safety Plan Development

27 - 180 Wilkinson Road, Brampton ON L6T 4W8  
PHONE: (905) 874-9400 FAX: (905) 874-9479  
EMAIL: info@firepoint.ca WEB: www.firepoint.ca  
COPYRIGHT © FIREPOINT INC.

Permission to be granted to create derivative schematics  
or reproductions of this documents' contents

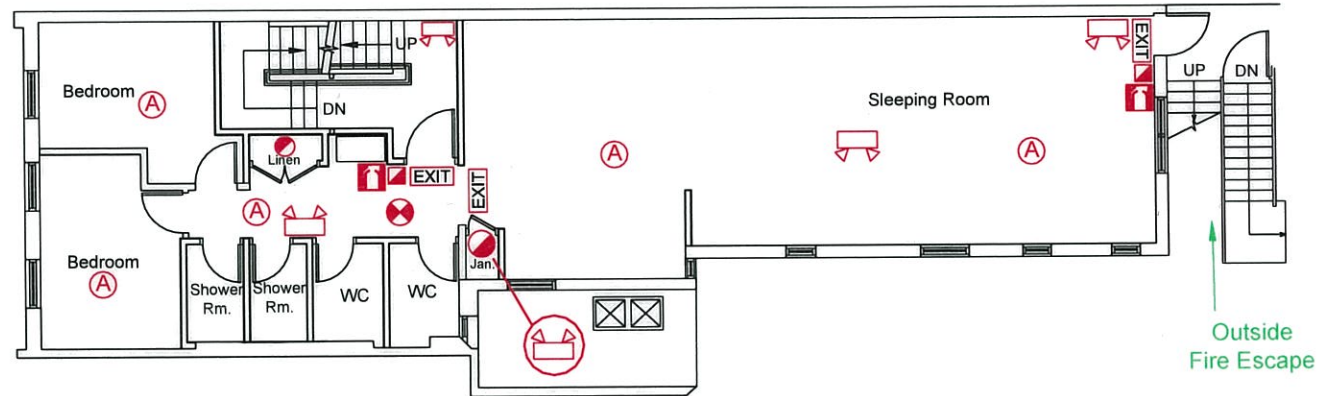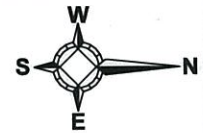

### LEGEND

- HEAT DETECTOR
- SMOKE DETECTOR

- FIRE EXTINGUISHER
- MANUAL PULL STATION
- EMERGENCY LIGHTING

- EXIT EXIT SIGN
- SMOKE ALARM

TITLE: <b>SECOND FLOOR PLAN</b>			
DRAWN: AA	SCALE: NOT TO SCALE	PROJECT NO: 13209R1	
PROJECT DATE: JULY 15, 2014		DRAWING NO: 4	
REVISION DATE: SEPTEMBER 10, 2014			
TD APPROVED DATE: SEPTEMBER 26, 2014			

**4**  
**OF 5**