

VITAL SAFETY SERVICES
 235 Derry Road East, Unit 6
 Mississauga, ON, L5S 1V6
 905-230-6388

Drawing Legend

- EXIT Exit Sign
- Horn
- Manual Pull Station
- Fire Extinguisher
- Emergency Lighting
- Smoke Detector
- Heat Detector
- Carbon Monoxide Detector
- Fire Hose Cabinet
- Emergency Exit

Project Title
640-WEST-ST.


Drawing Title
OUTSIDE-GROUND-PLAN

Job:
JOB-TITLE

Consultant's Seal
 Consultant:
 Design:
 Drawn: SEAN WANG
 Reviewed:
 Approved:

Architect's Seal
 Date: OCTOBER-26-2018
 Project No.: PROJECT-NO.4
 Scale: N/A
 Drawing No.: 5-OF-9

Unless otherwise specified, all measurements are in inches

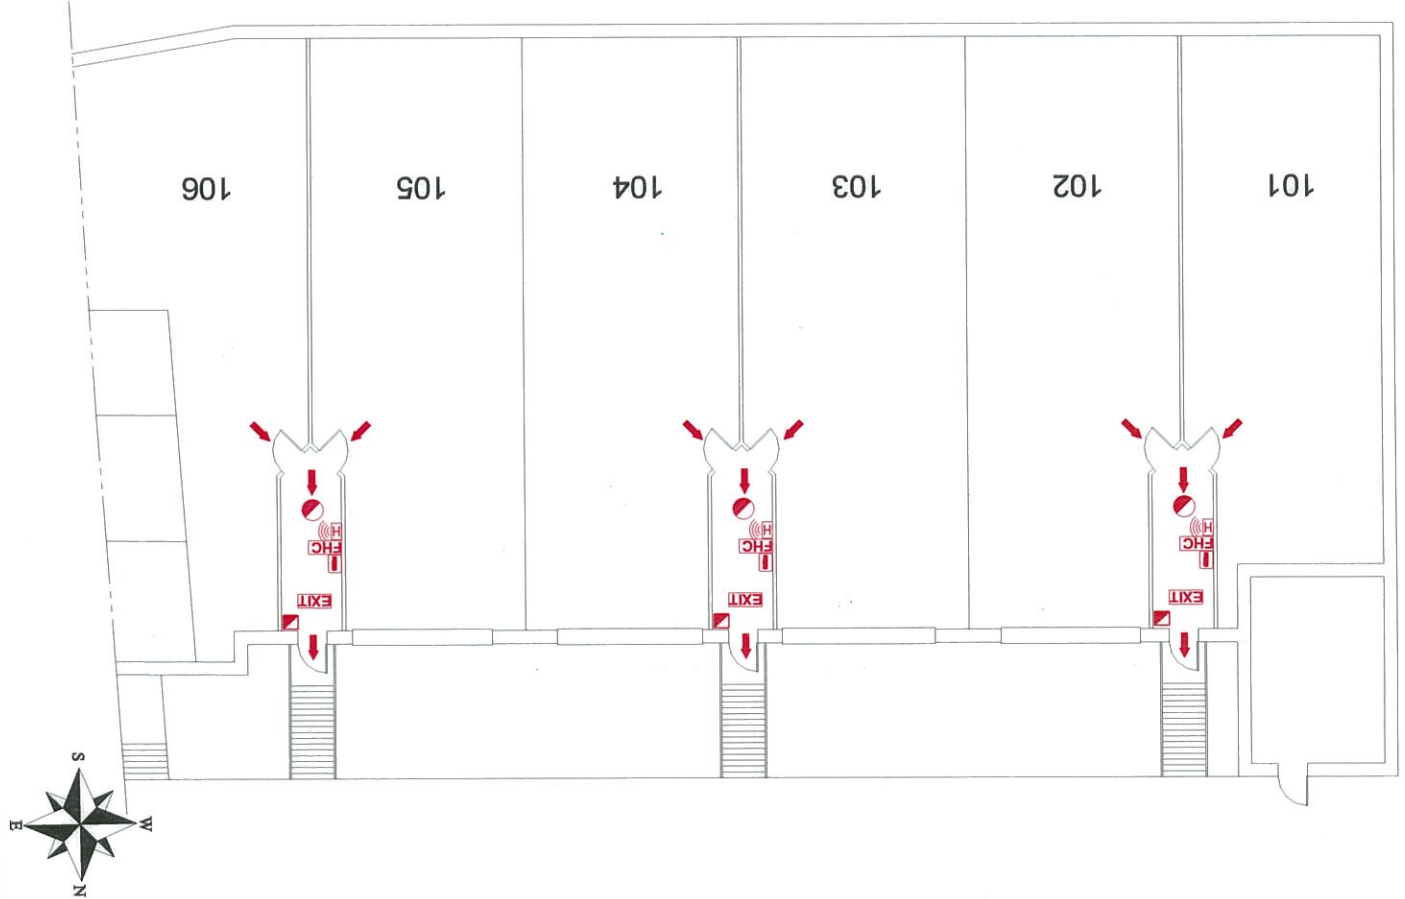

5
 Outside Ground Plan
 Scale: N/A