


GROUND FLOOR

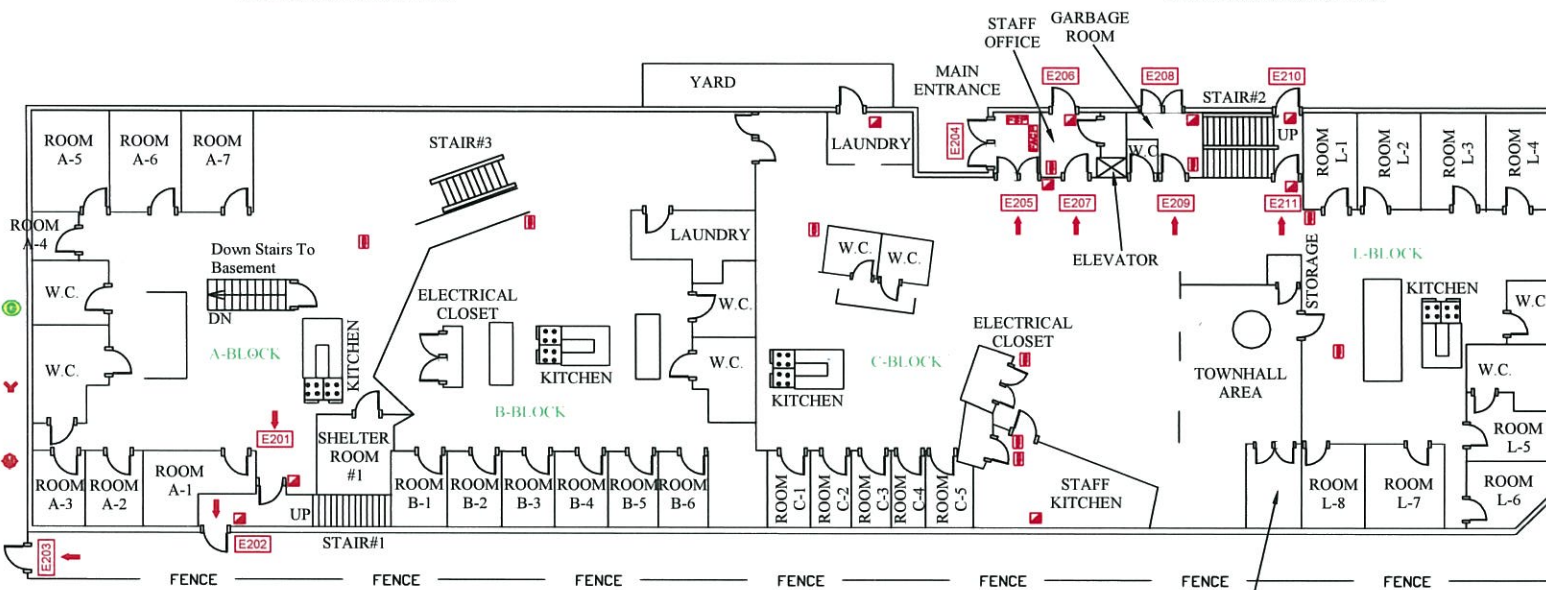

WELLINGTON STREET WEST

WELLINGTON STREET WEST



GENERAL NOTES

- LEGEND**
- Fire Alarm Control Panel
 - Fire Safety Plan Box
 - Manual Pull Station
 - Fire Extinguisher
 - Emergency Exit
 - Slamese Connection
 - Main Gas Shutoff Valve
 - Designated Assembly Area
 - Municipal Fire Hydrant

LABEL
The Exit No X on this drawing #2

No.	Revision/Issue	Date

Firm Name and Address
VSS
 VITAL SAFETY SERVICES
 11 LESLIE RD
 BARRINGTON, ONTARIO
 L4T 1C2

Project Name and Address
 STRACHAN HOUSE
 805A WELLINGTON ST.W
 TORONTO, ONTARIO
 MSG 1G6

Project	805A WELLINGTON	Sheet	2 OF 6
Date	12/03/2016		
Scale	N/A		

LIFE SKILLS HOUSING HELP ROOM